

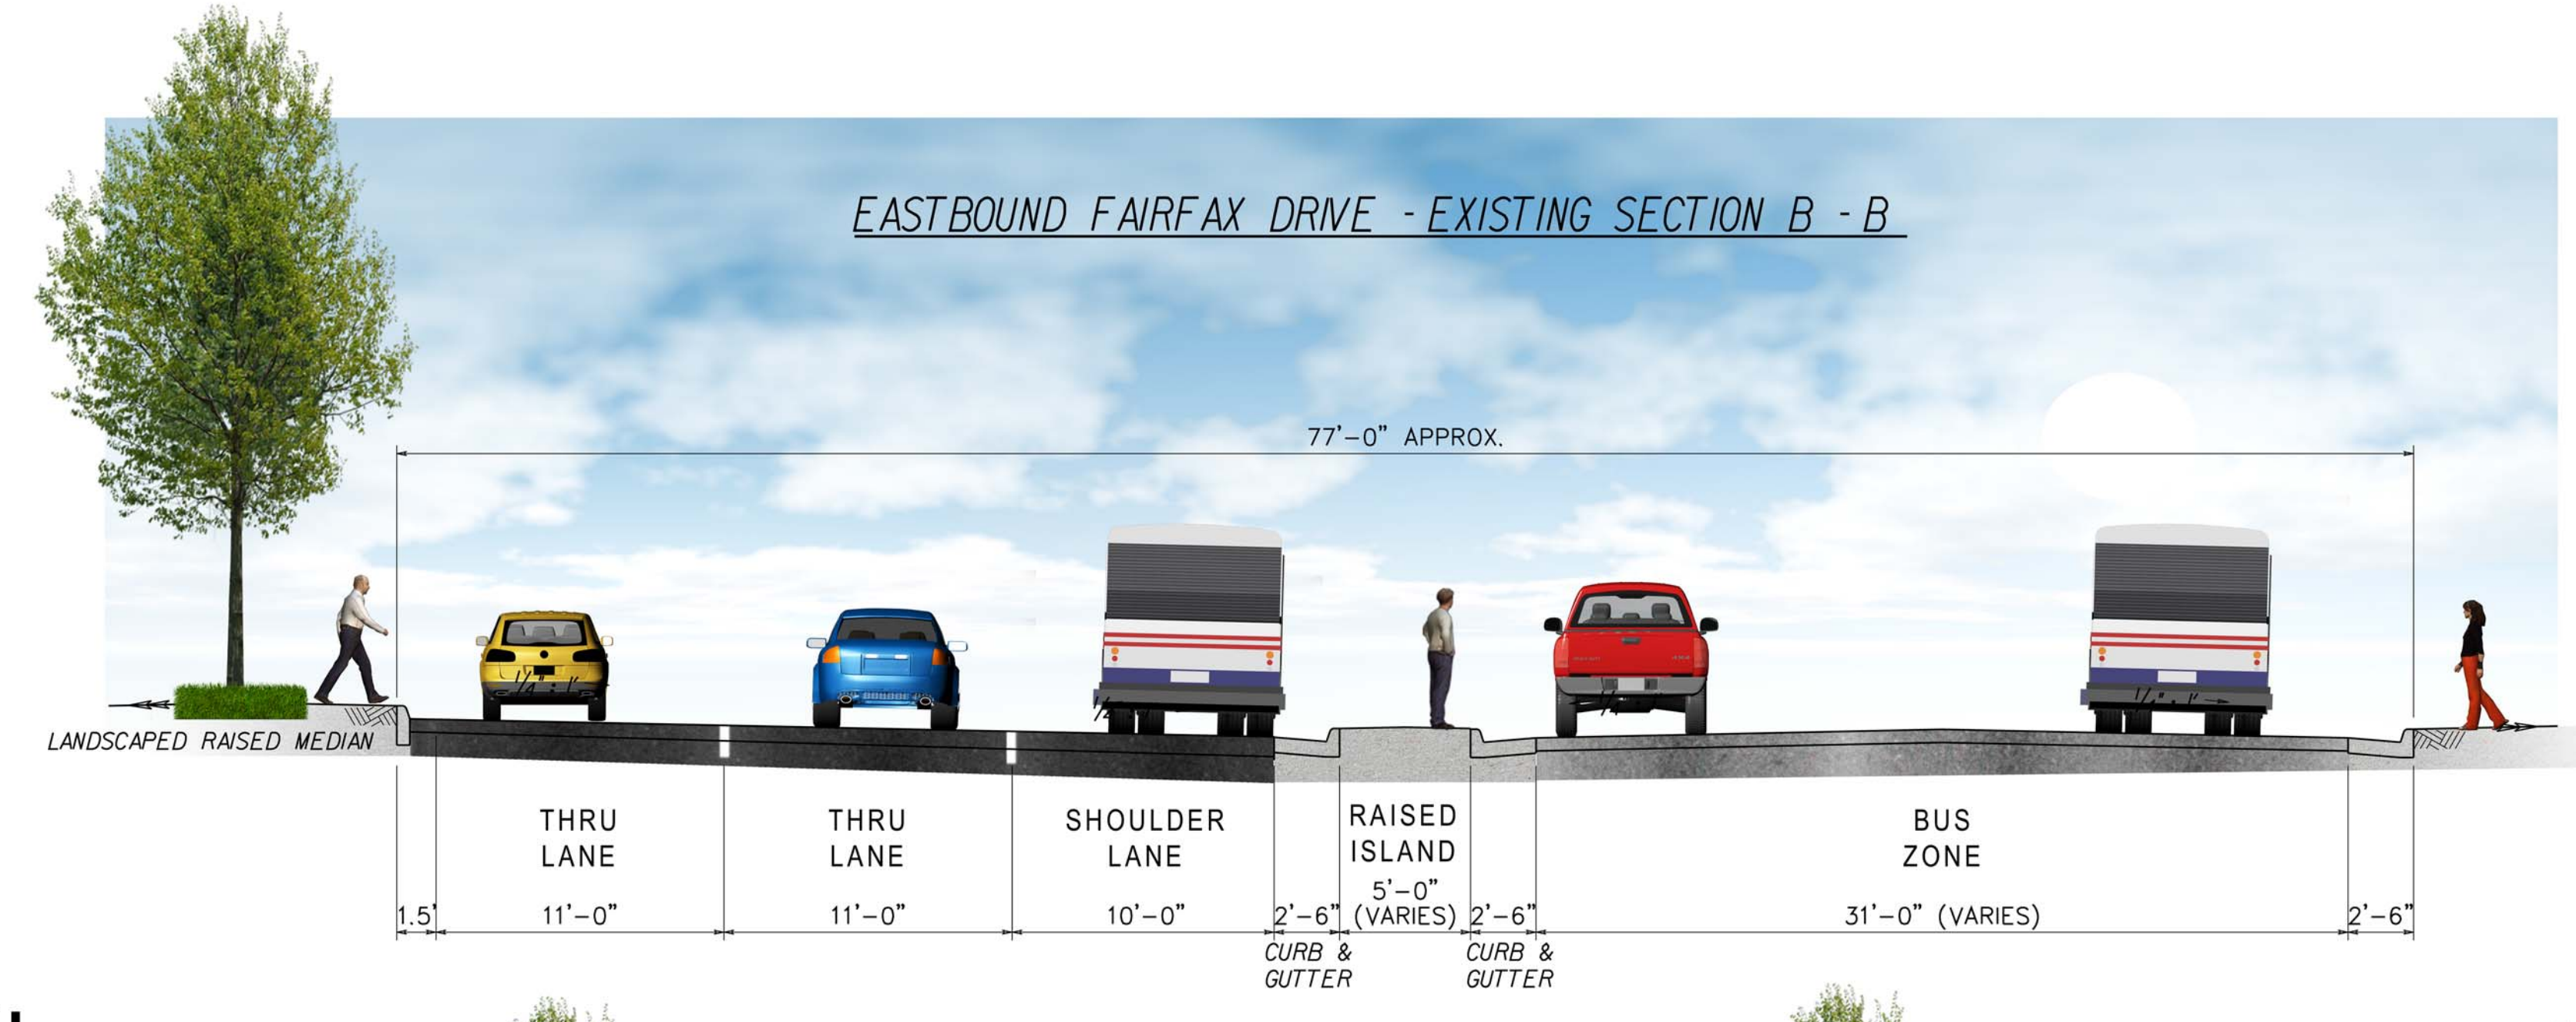


ALTERNATIVE I

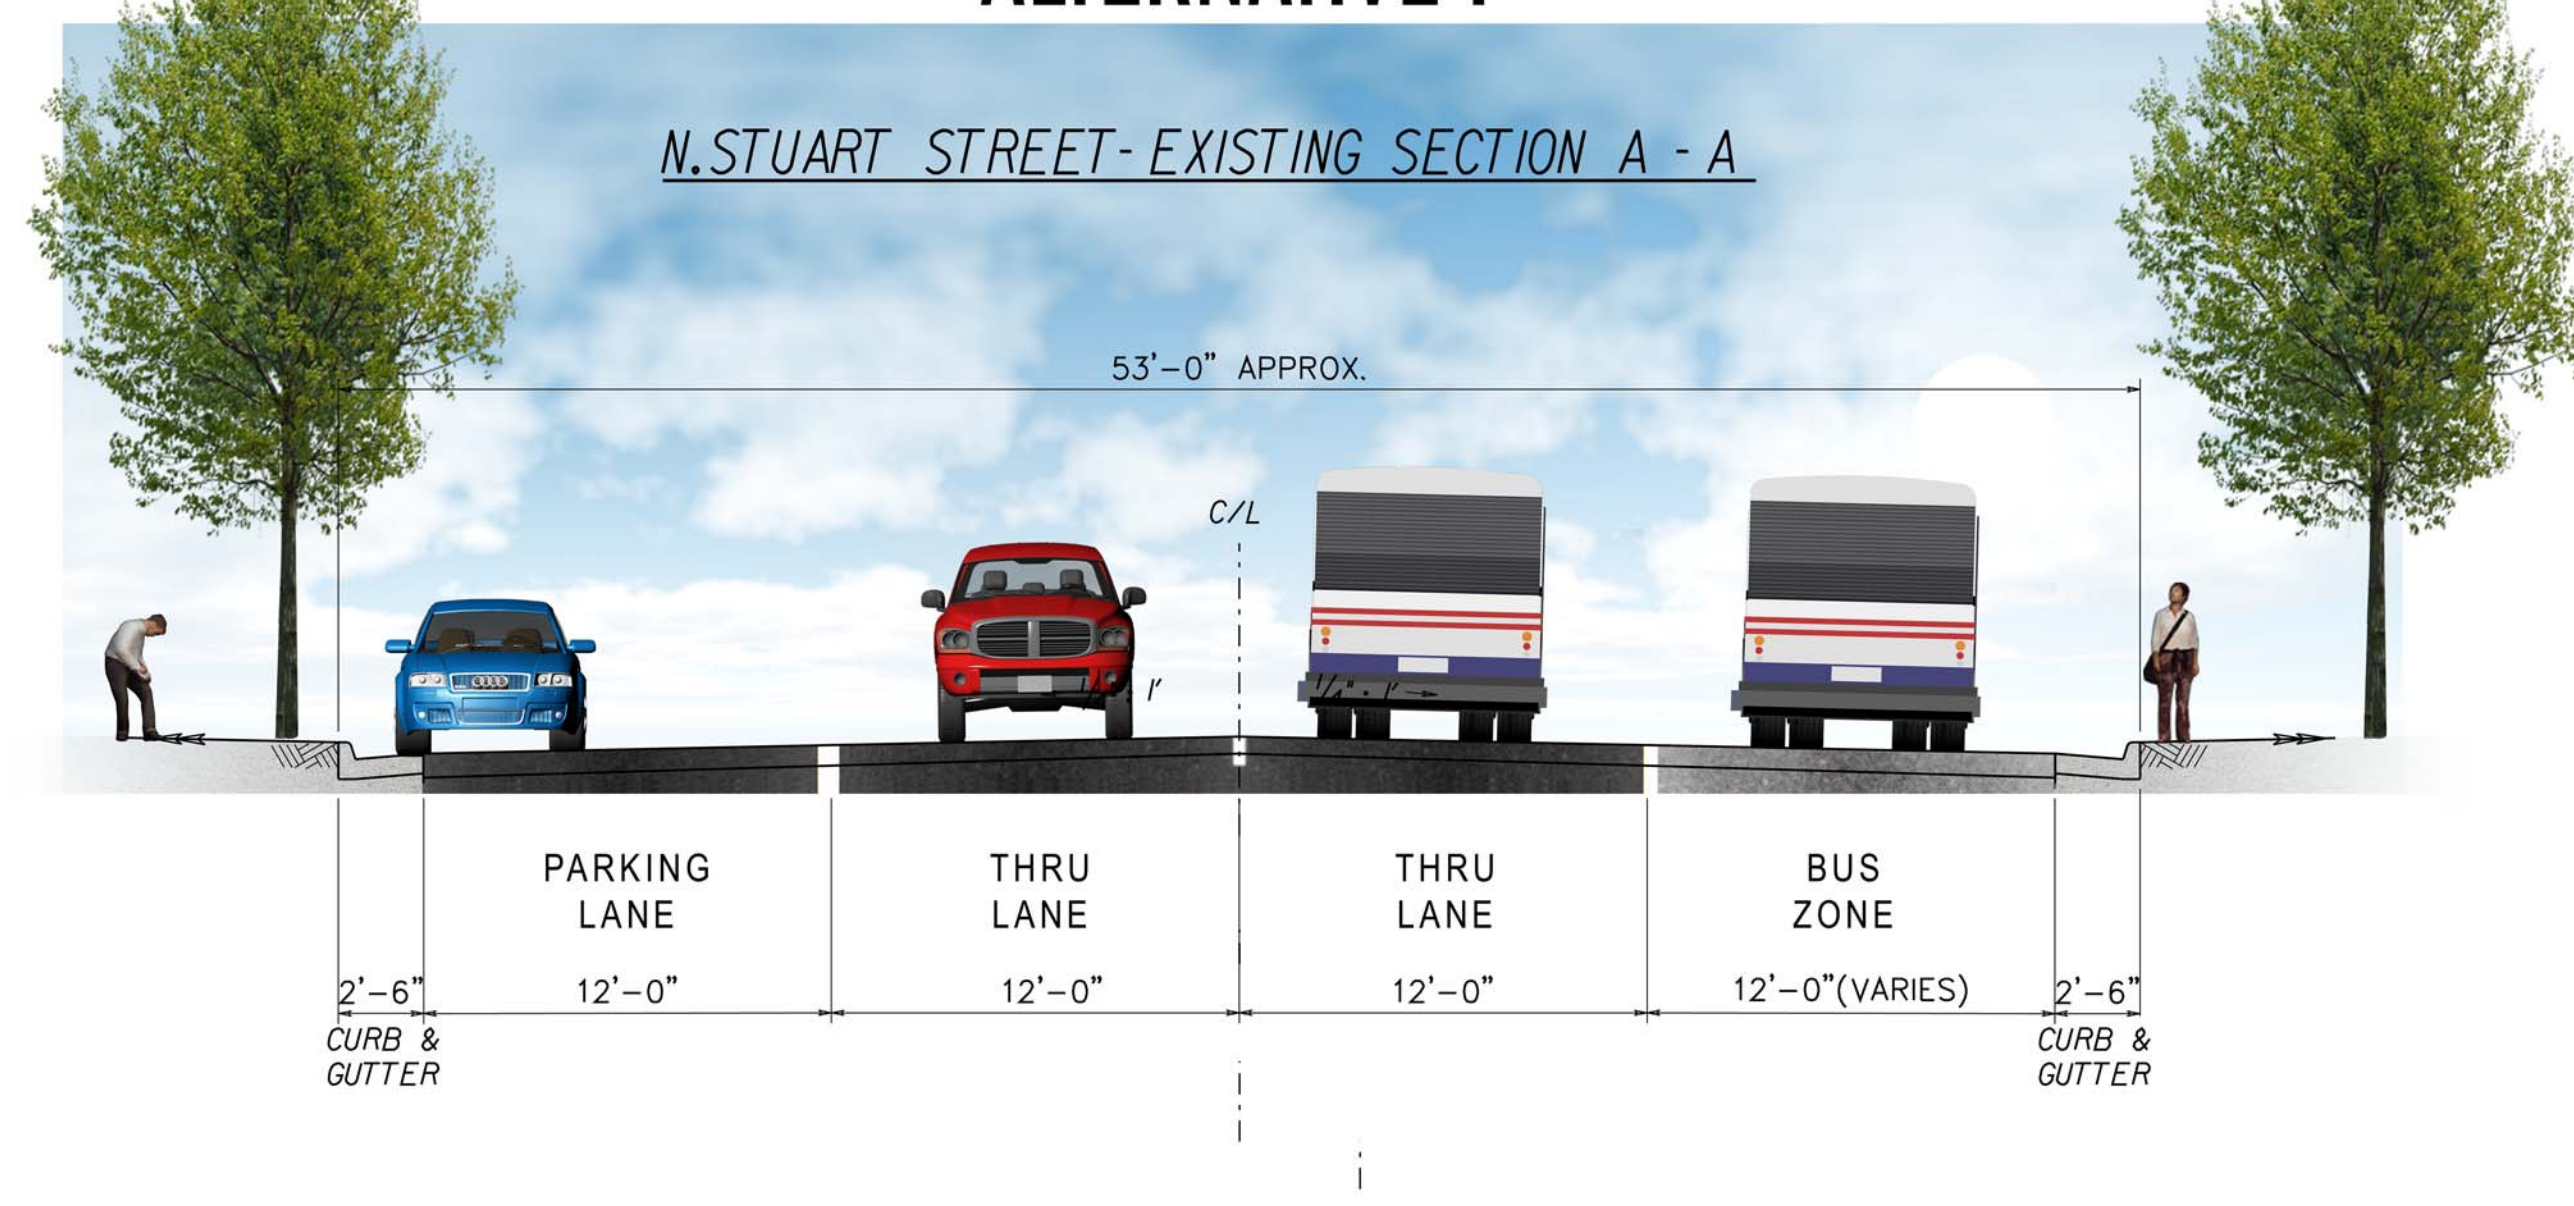

ALTERNATIVE II

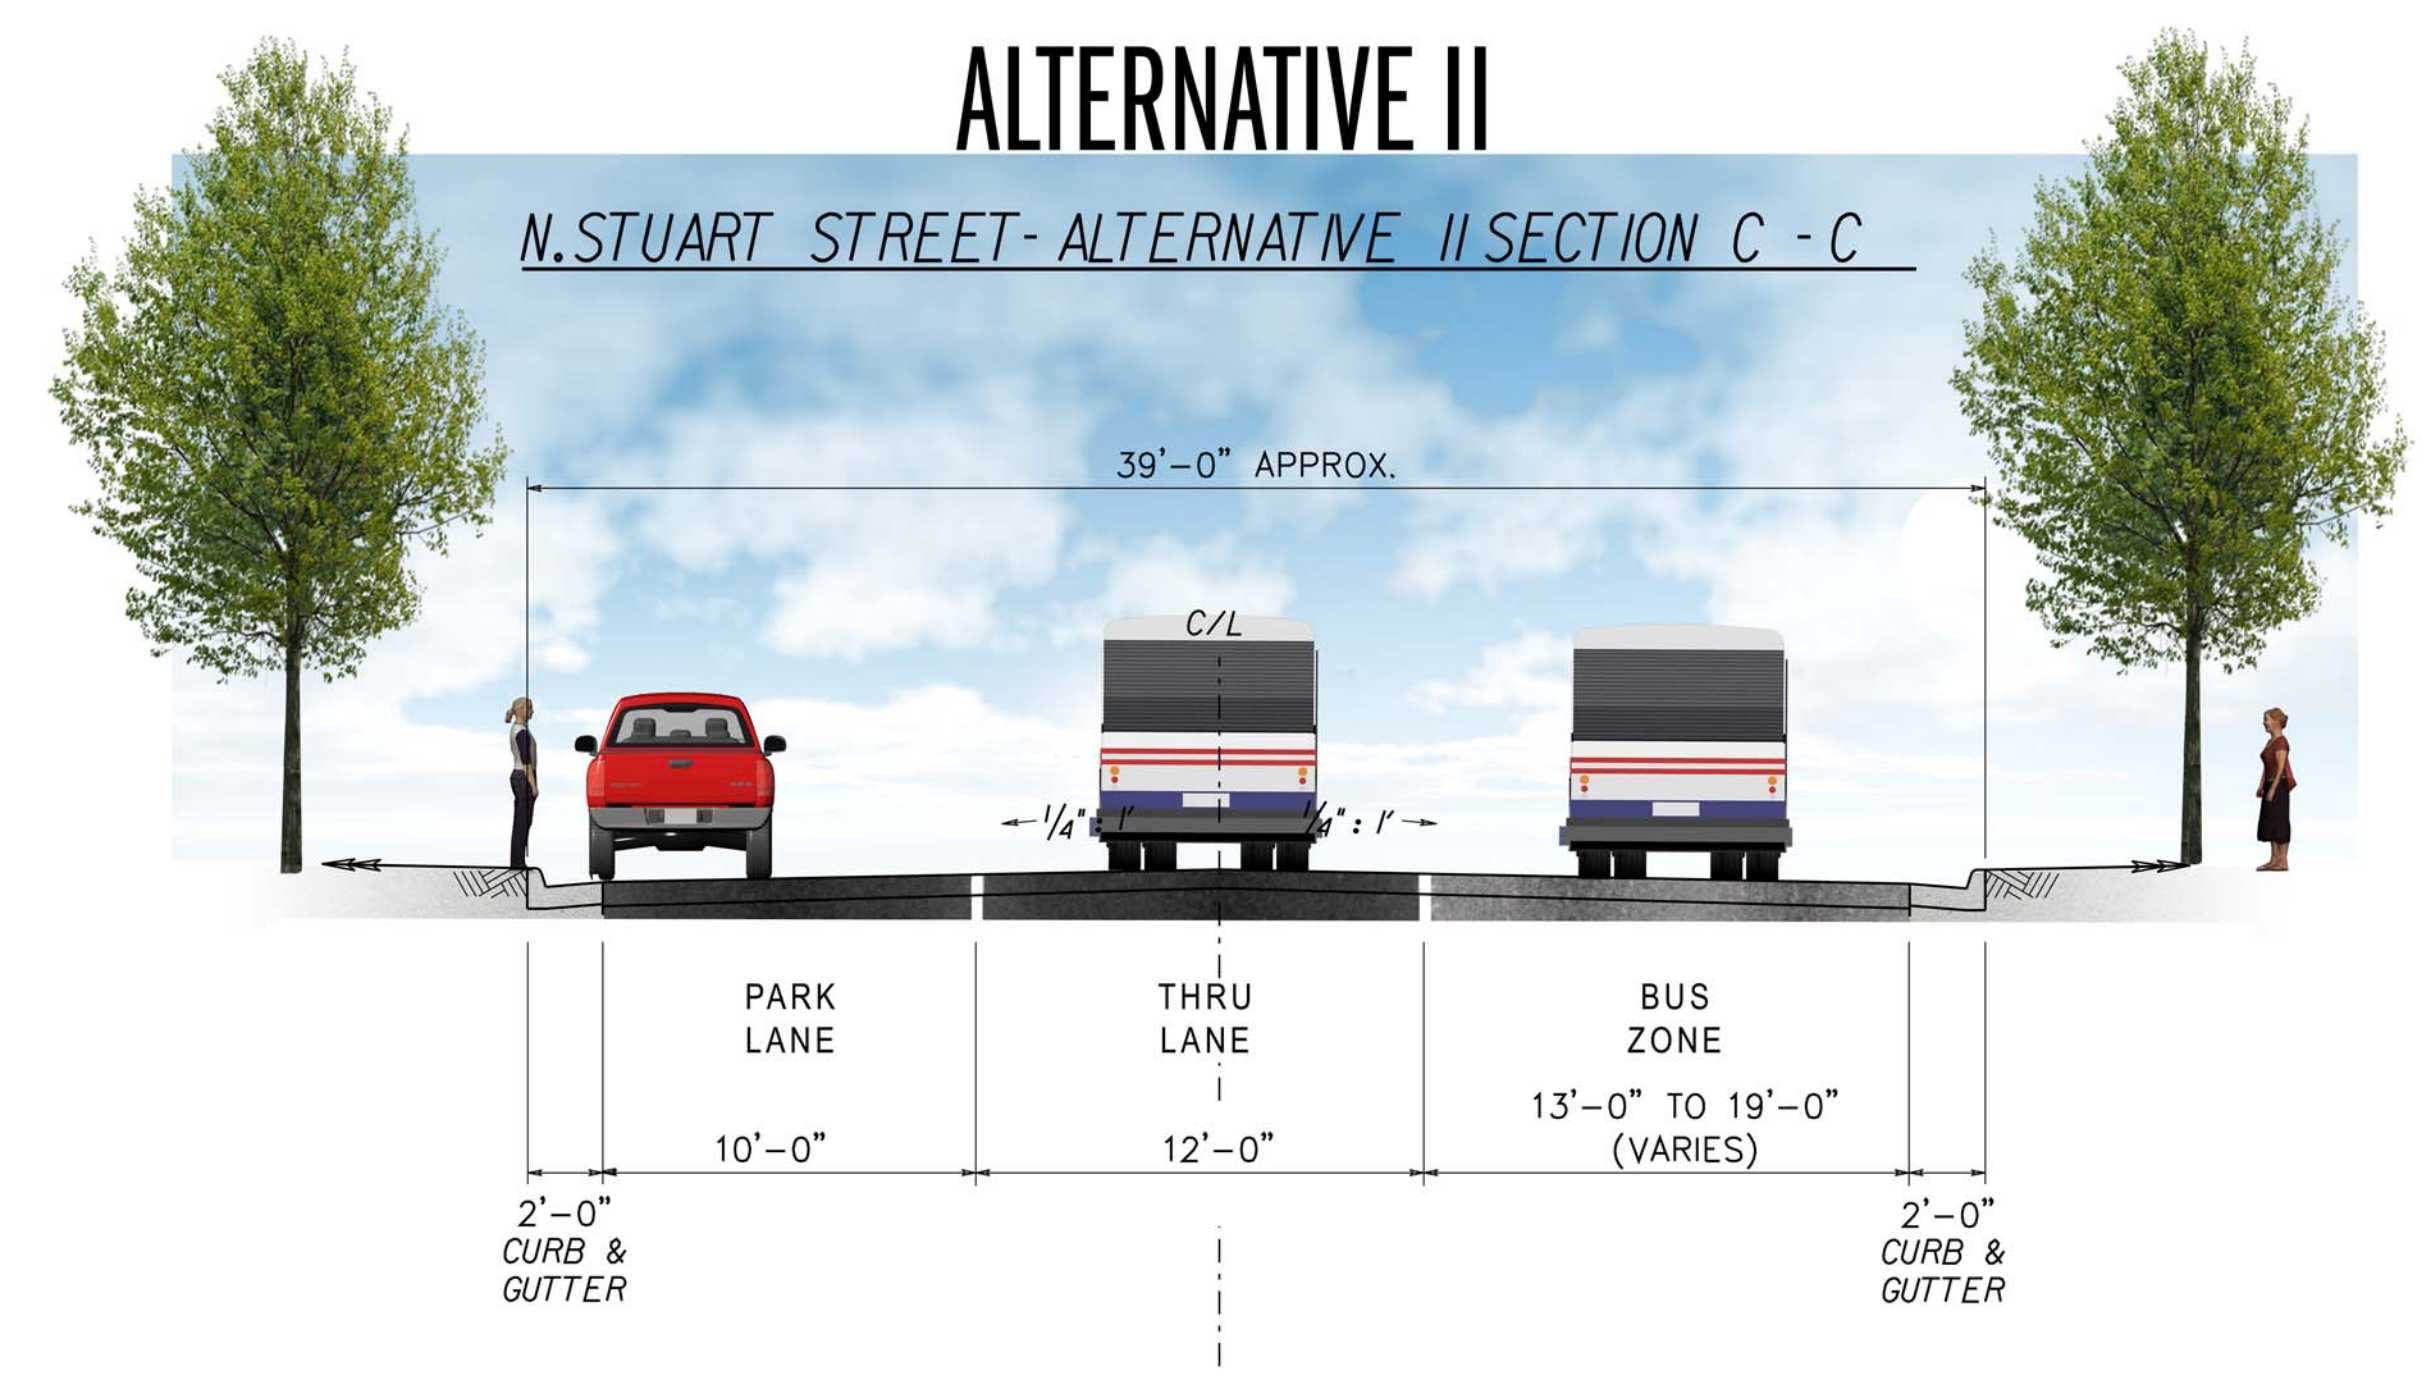

ALTERNATIVE III

